


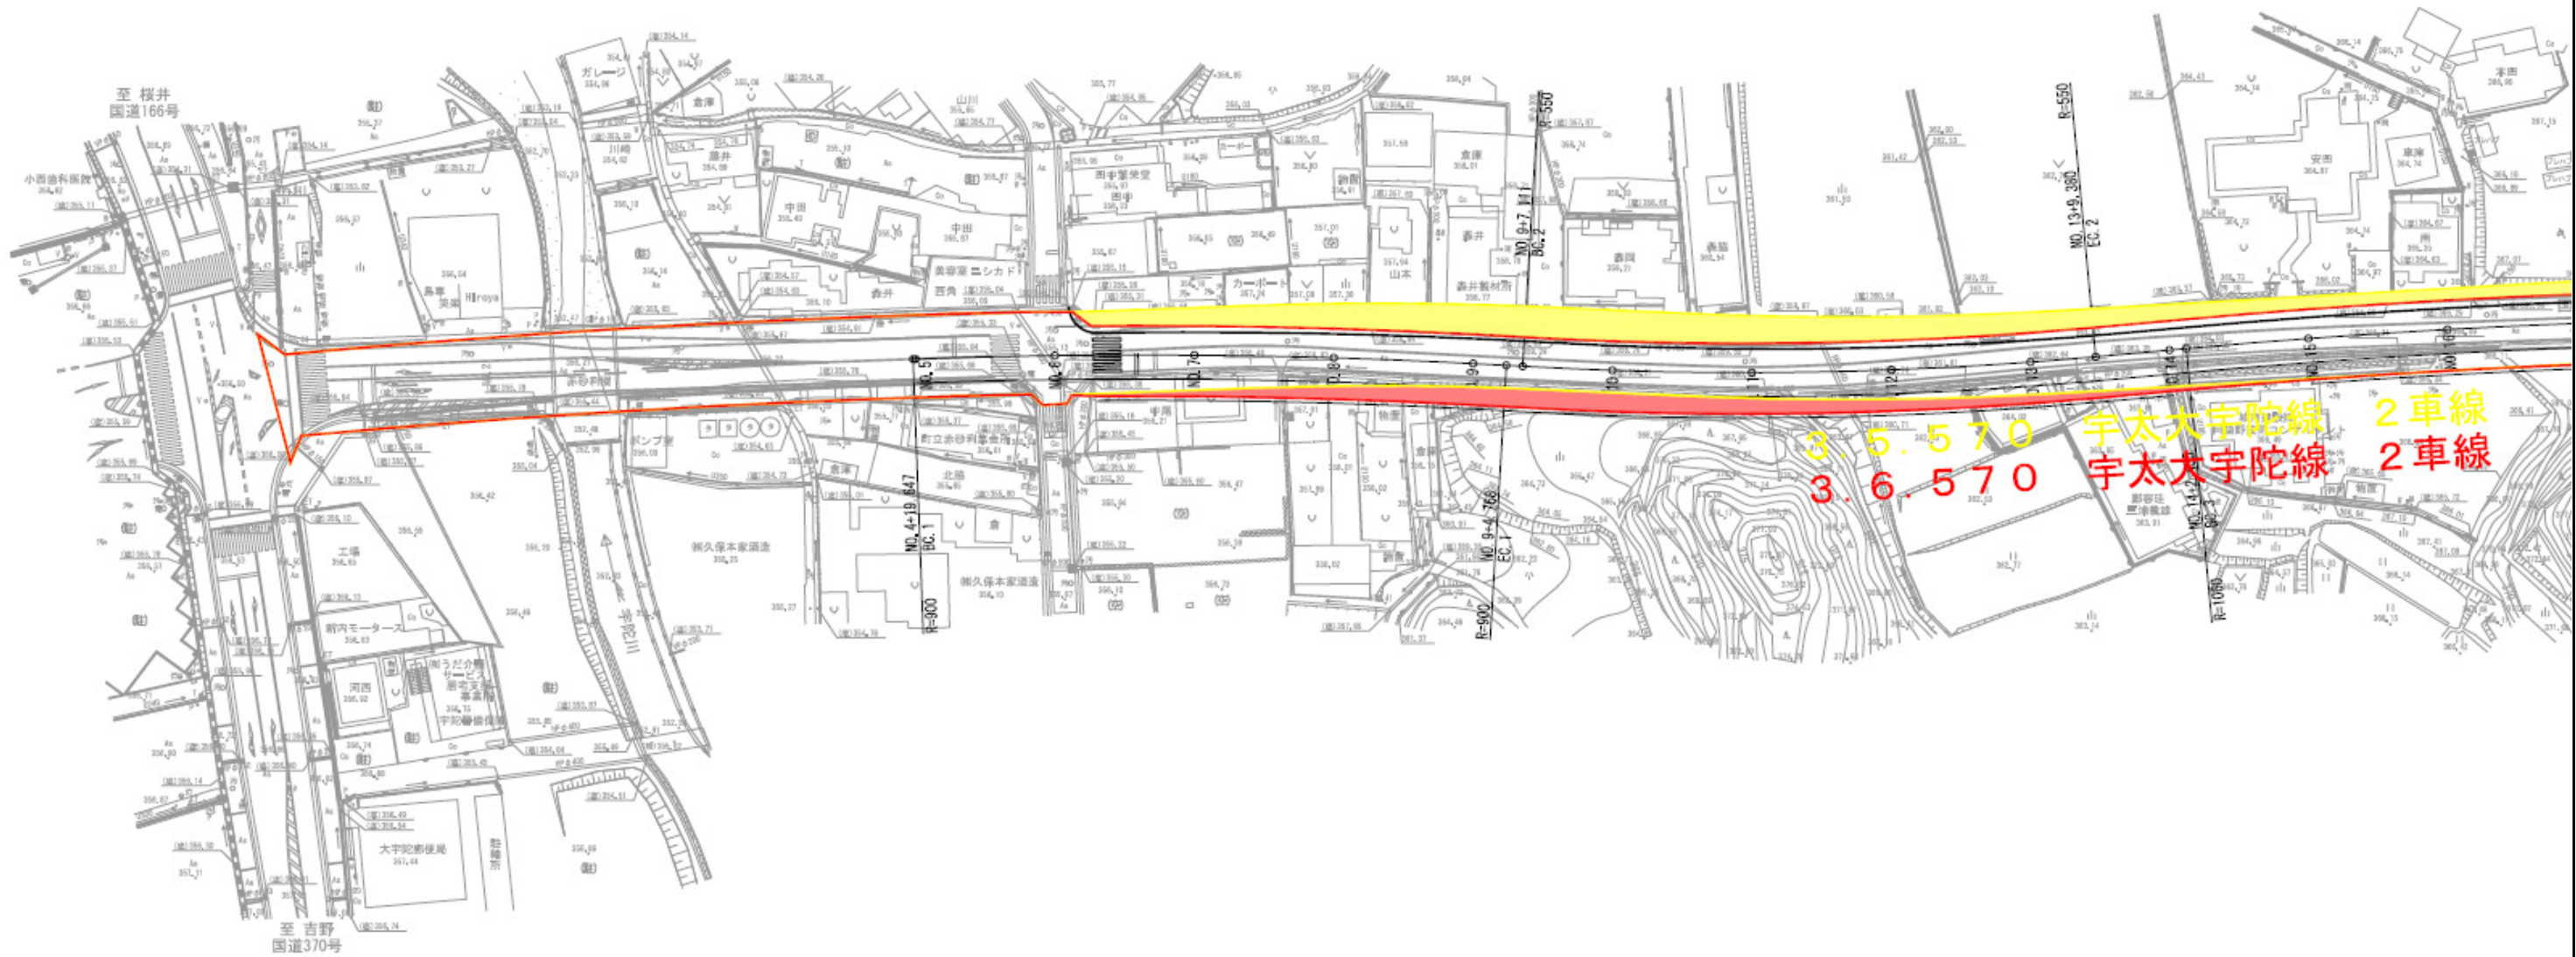

# 計画平面図(1) 縮尺 1/1,000



凡例	
	追加
	削除