




計画図 (6/12)
S=1:2,500

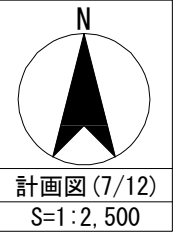

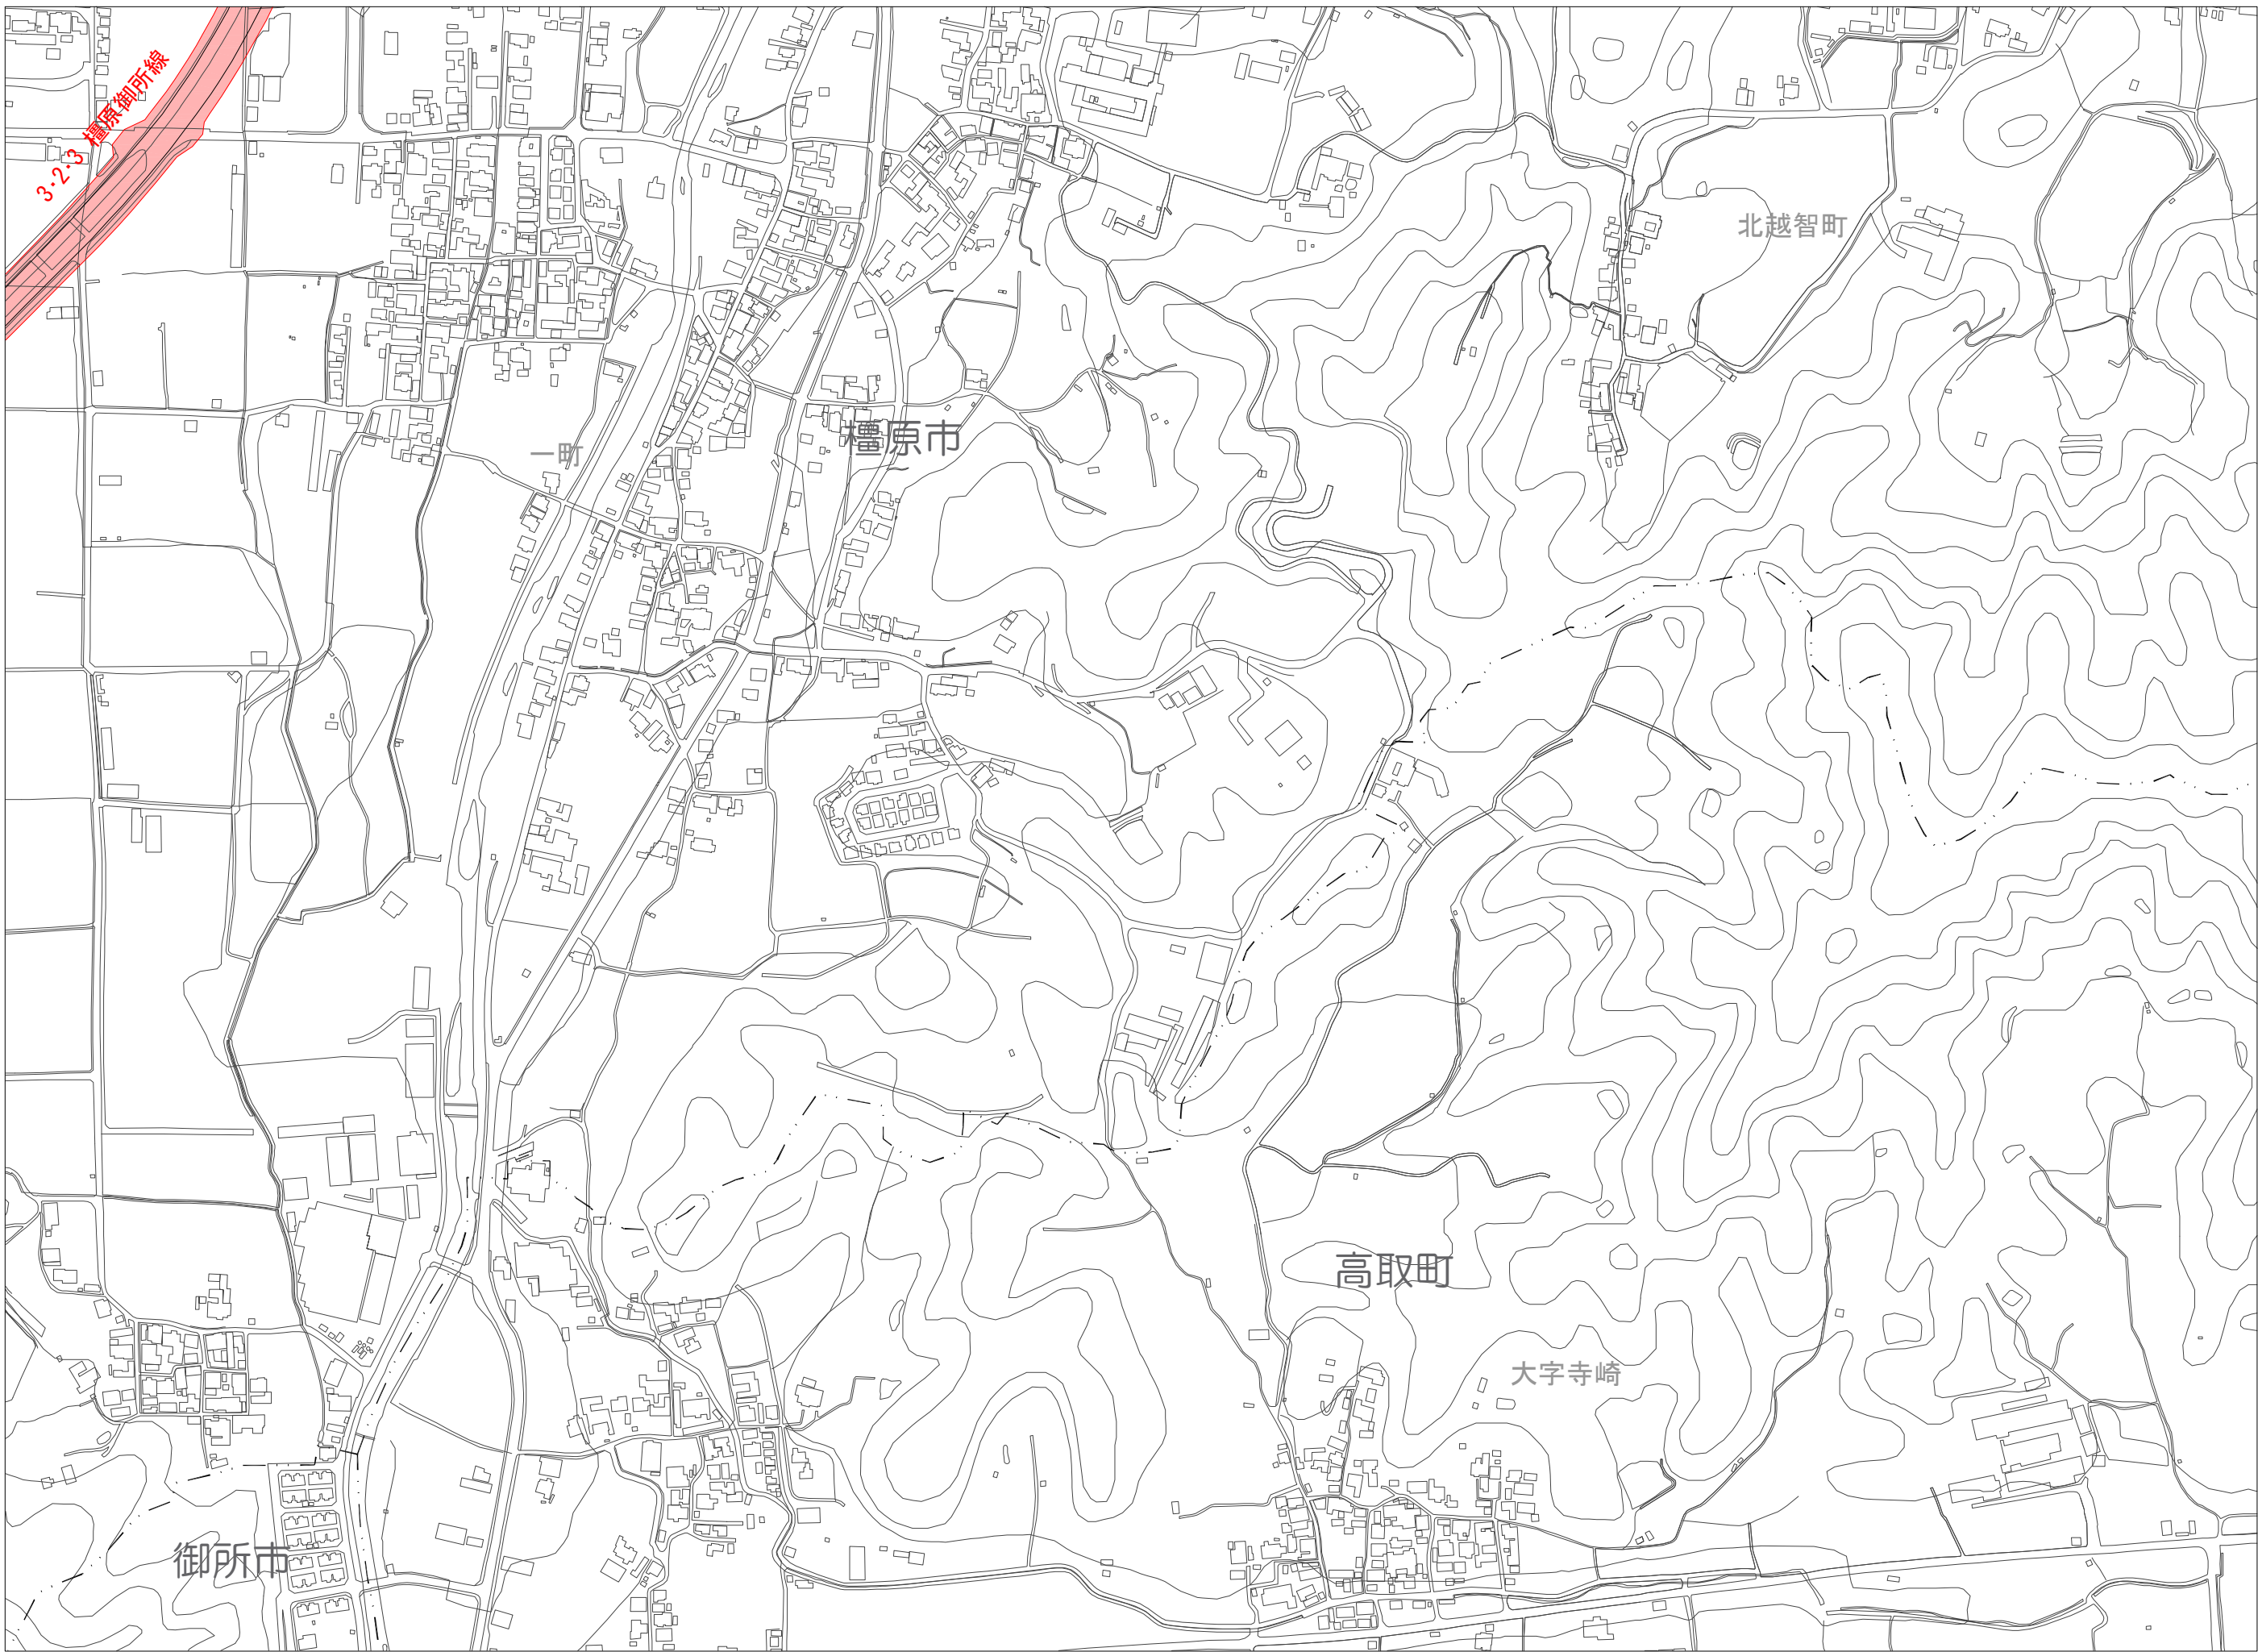


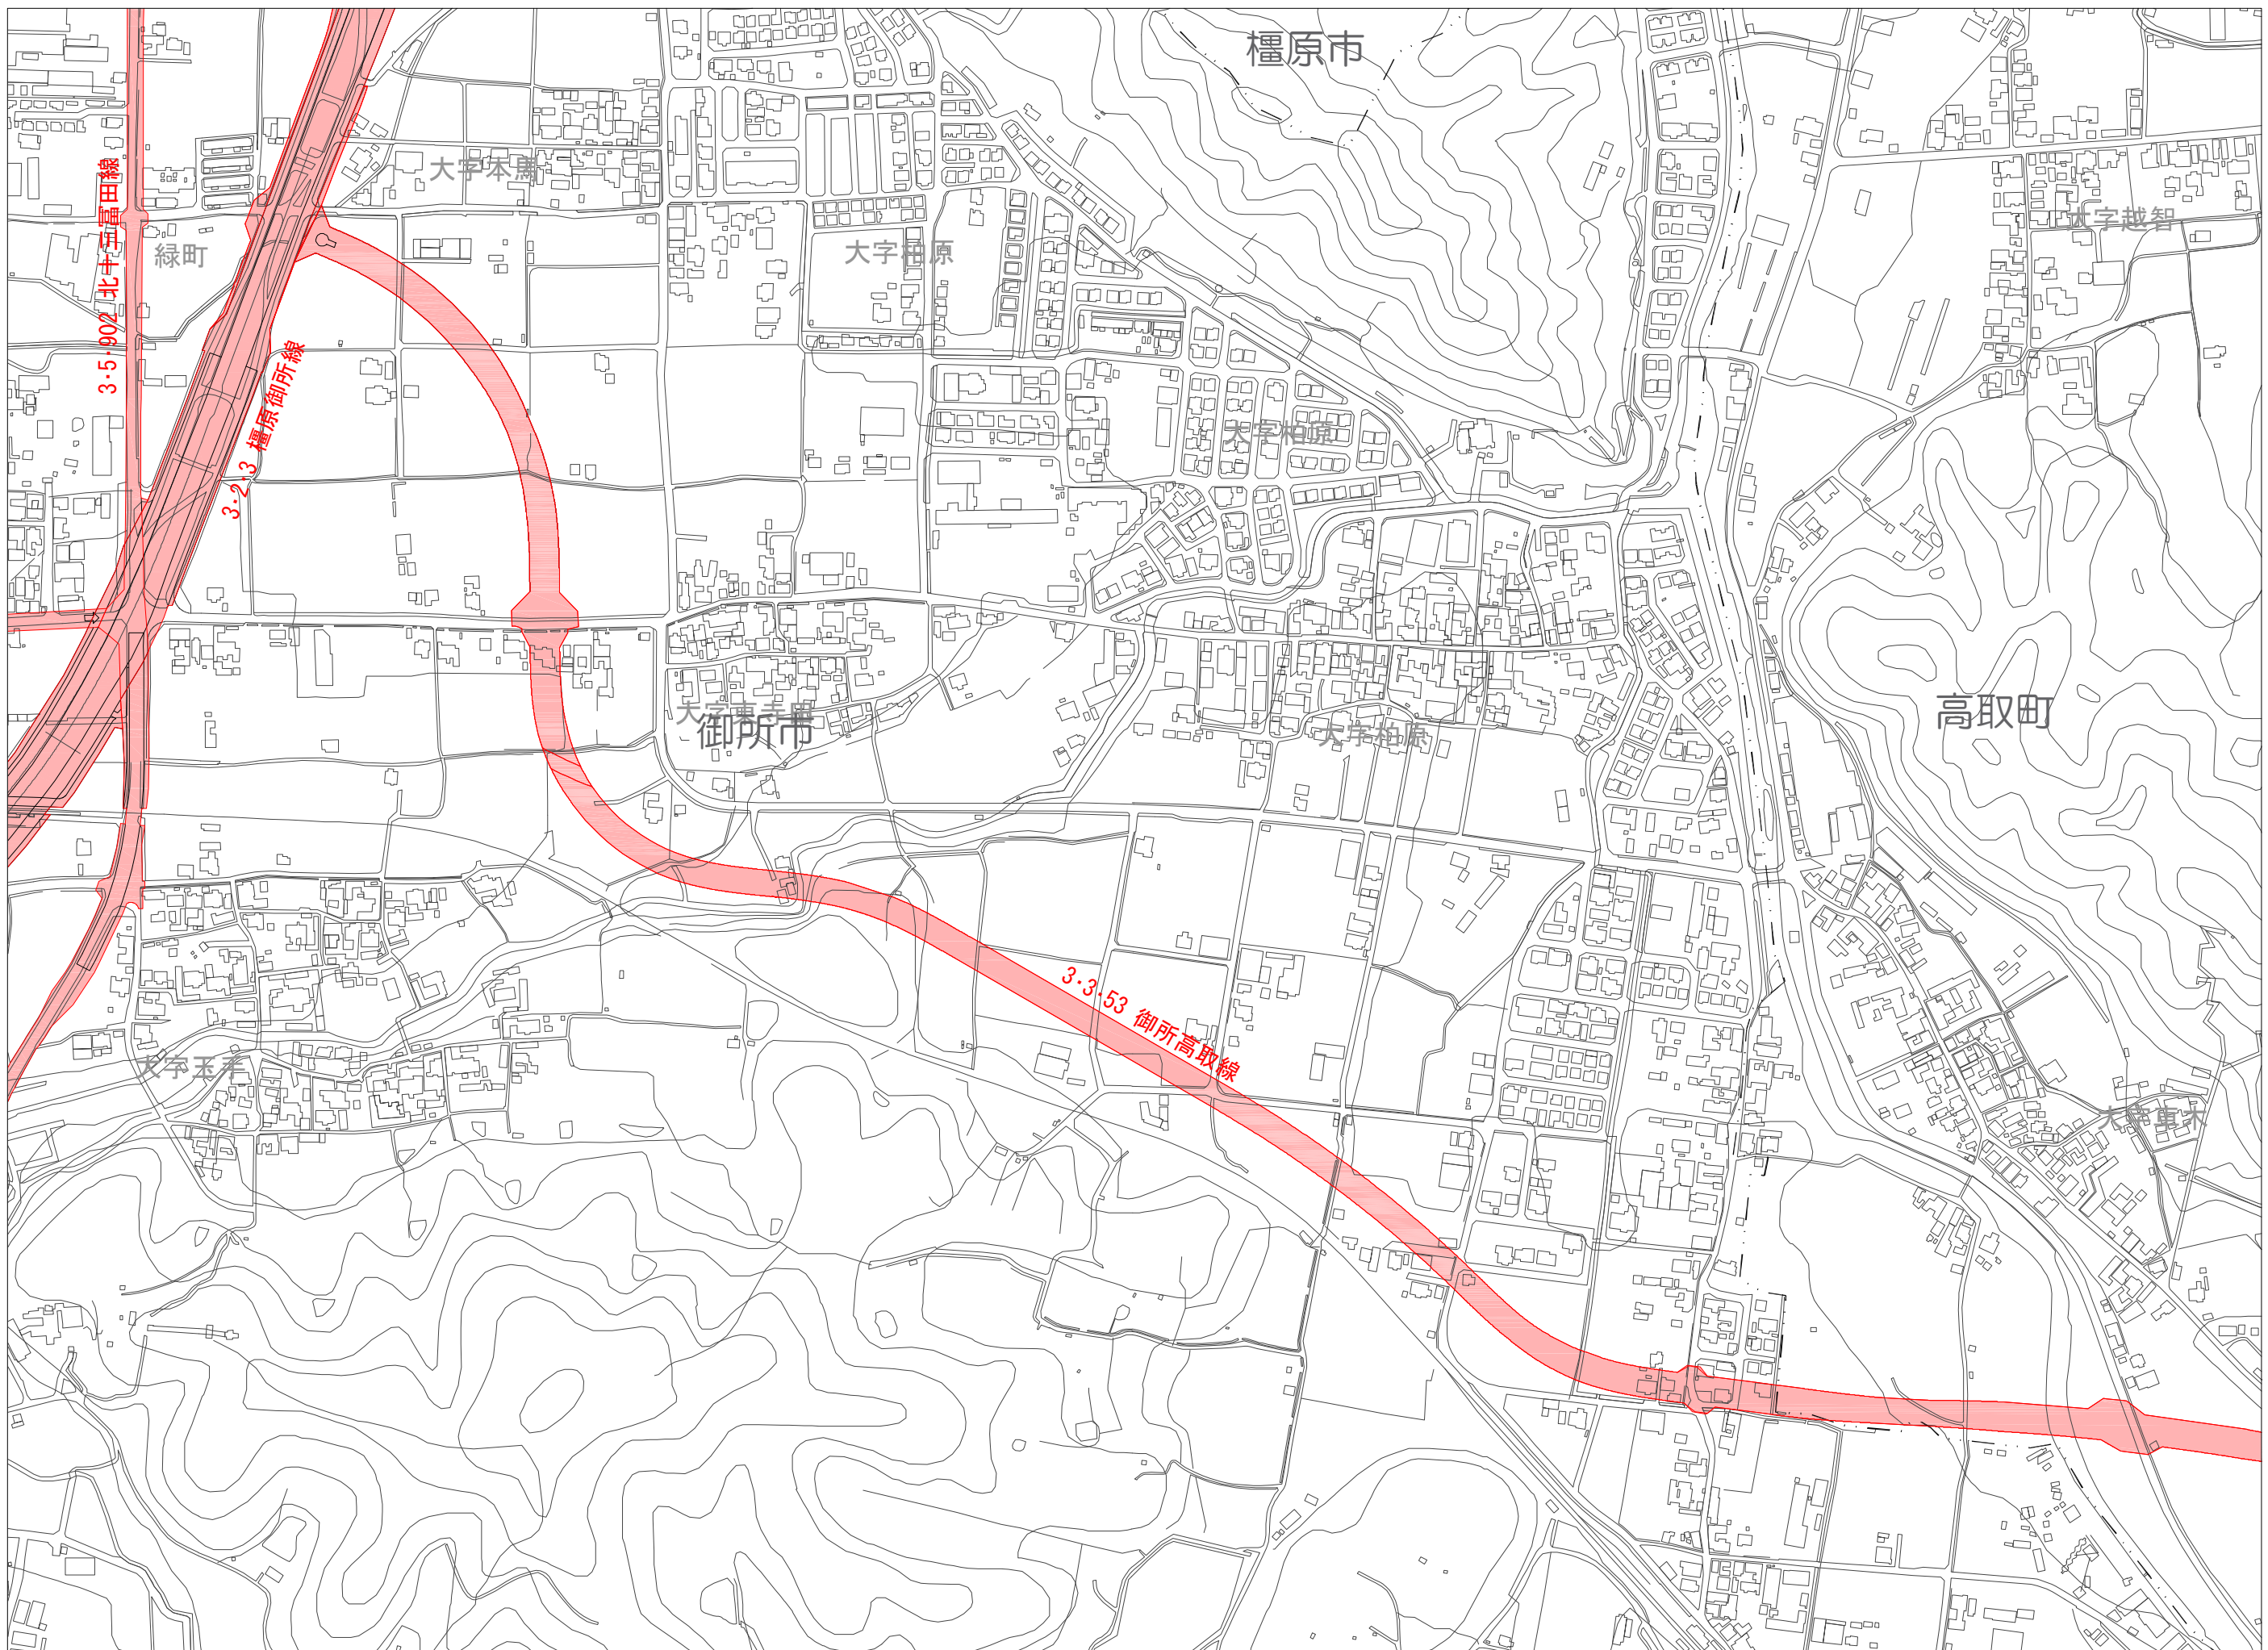

N

計画図 (8/12)
S=1:2,500



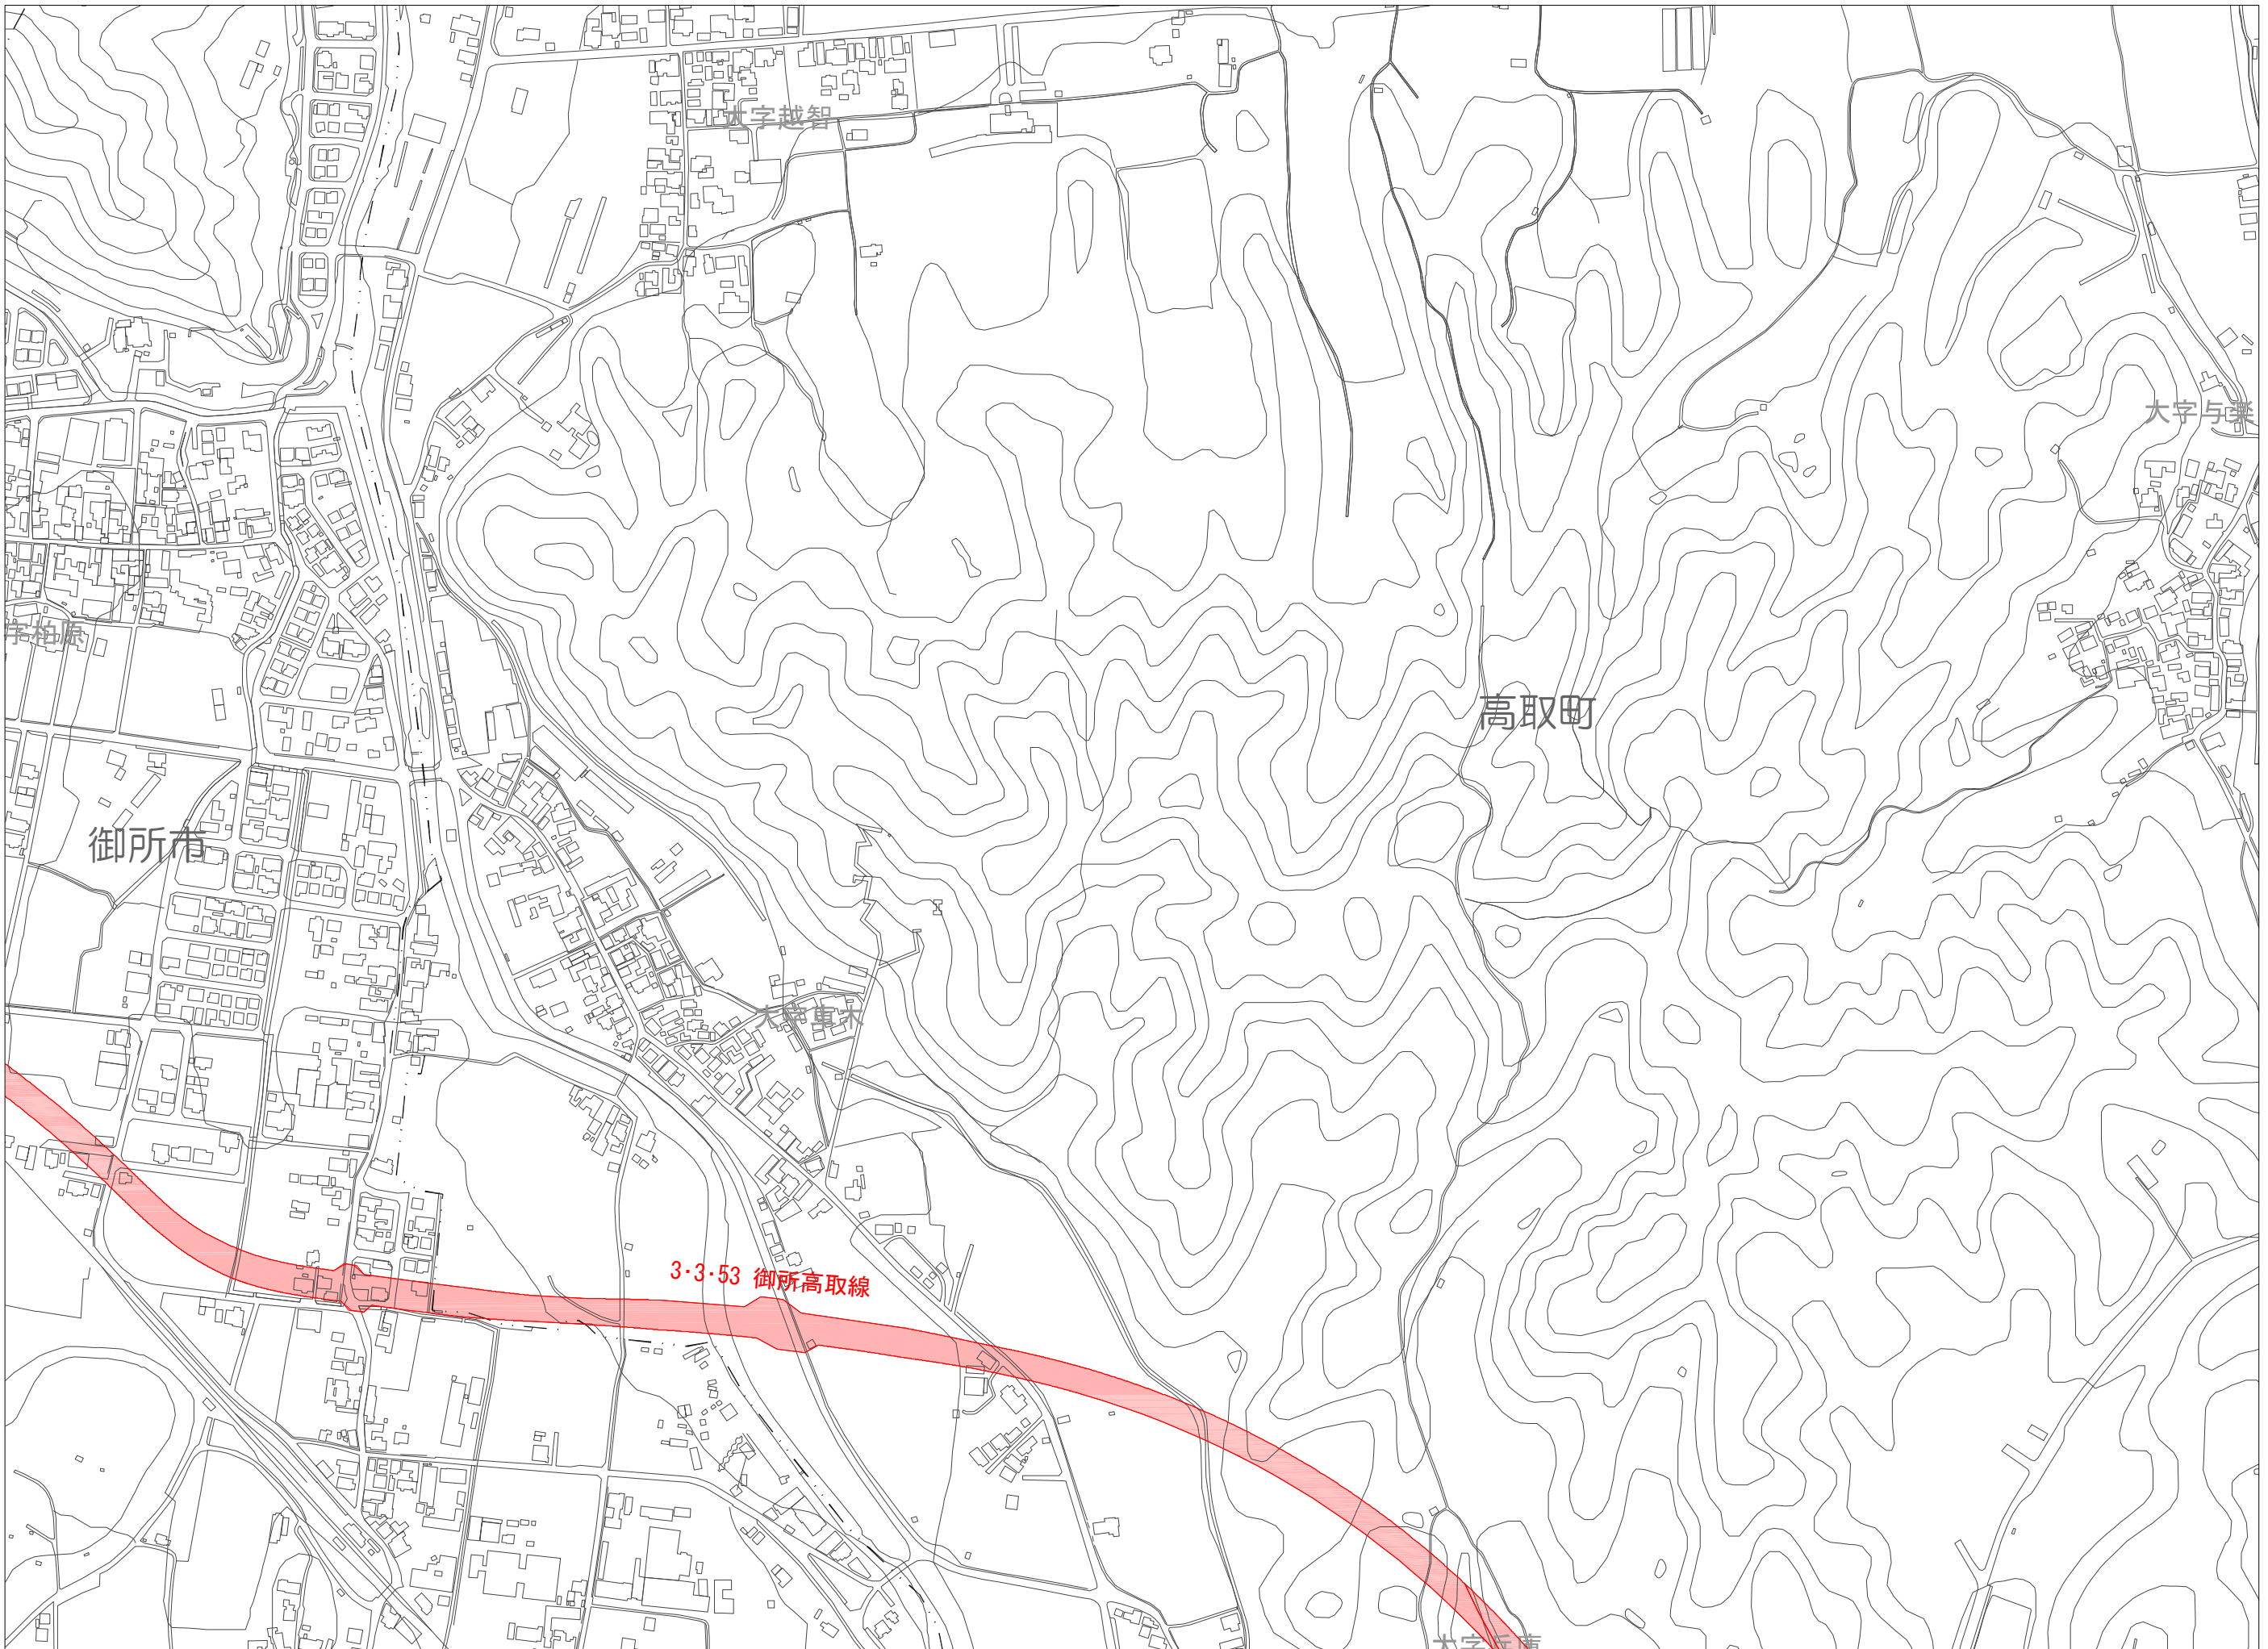

N
計画図 (9/12)
S=1:2,500



